



3 建築計画


3_平面計画

3-2_各階平面図

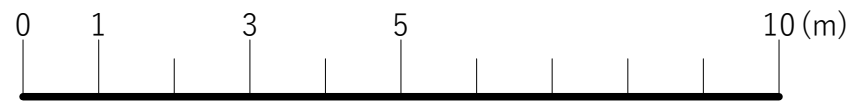


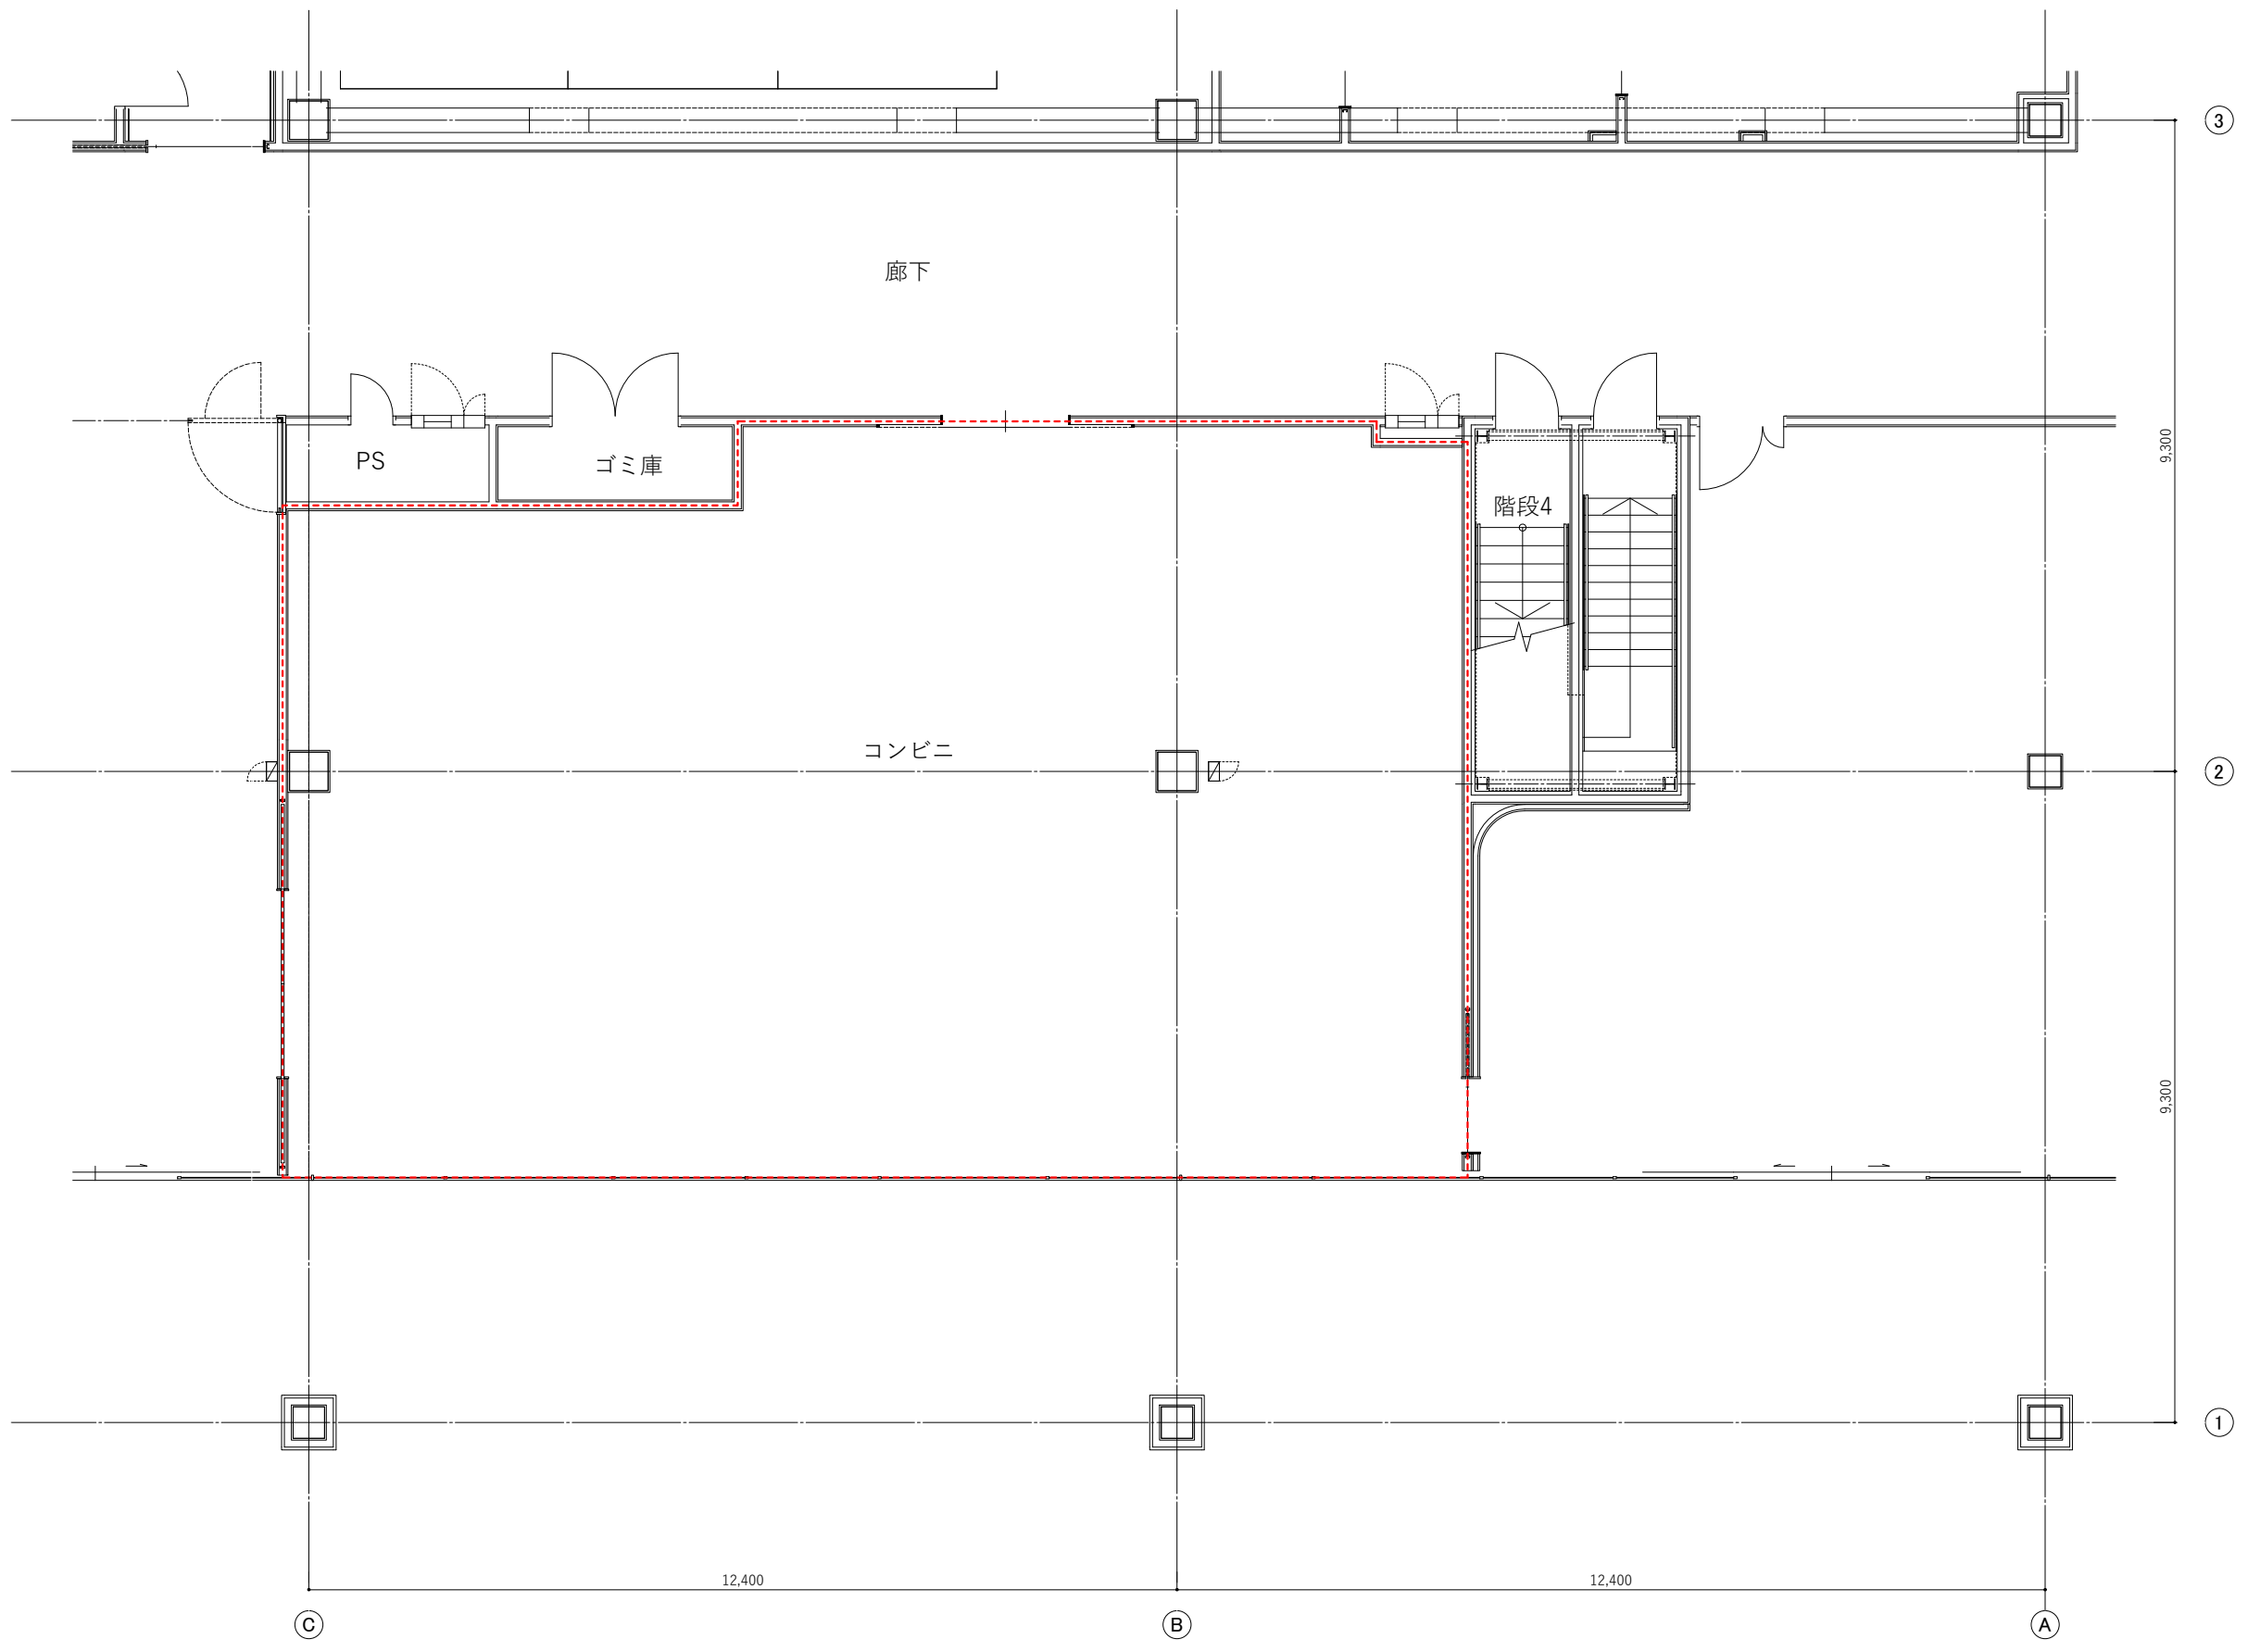

1階テナント（コンビニ）平面図
A3 : S=1/100

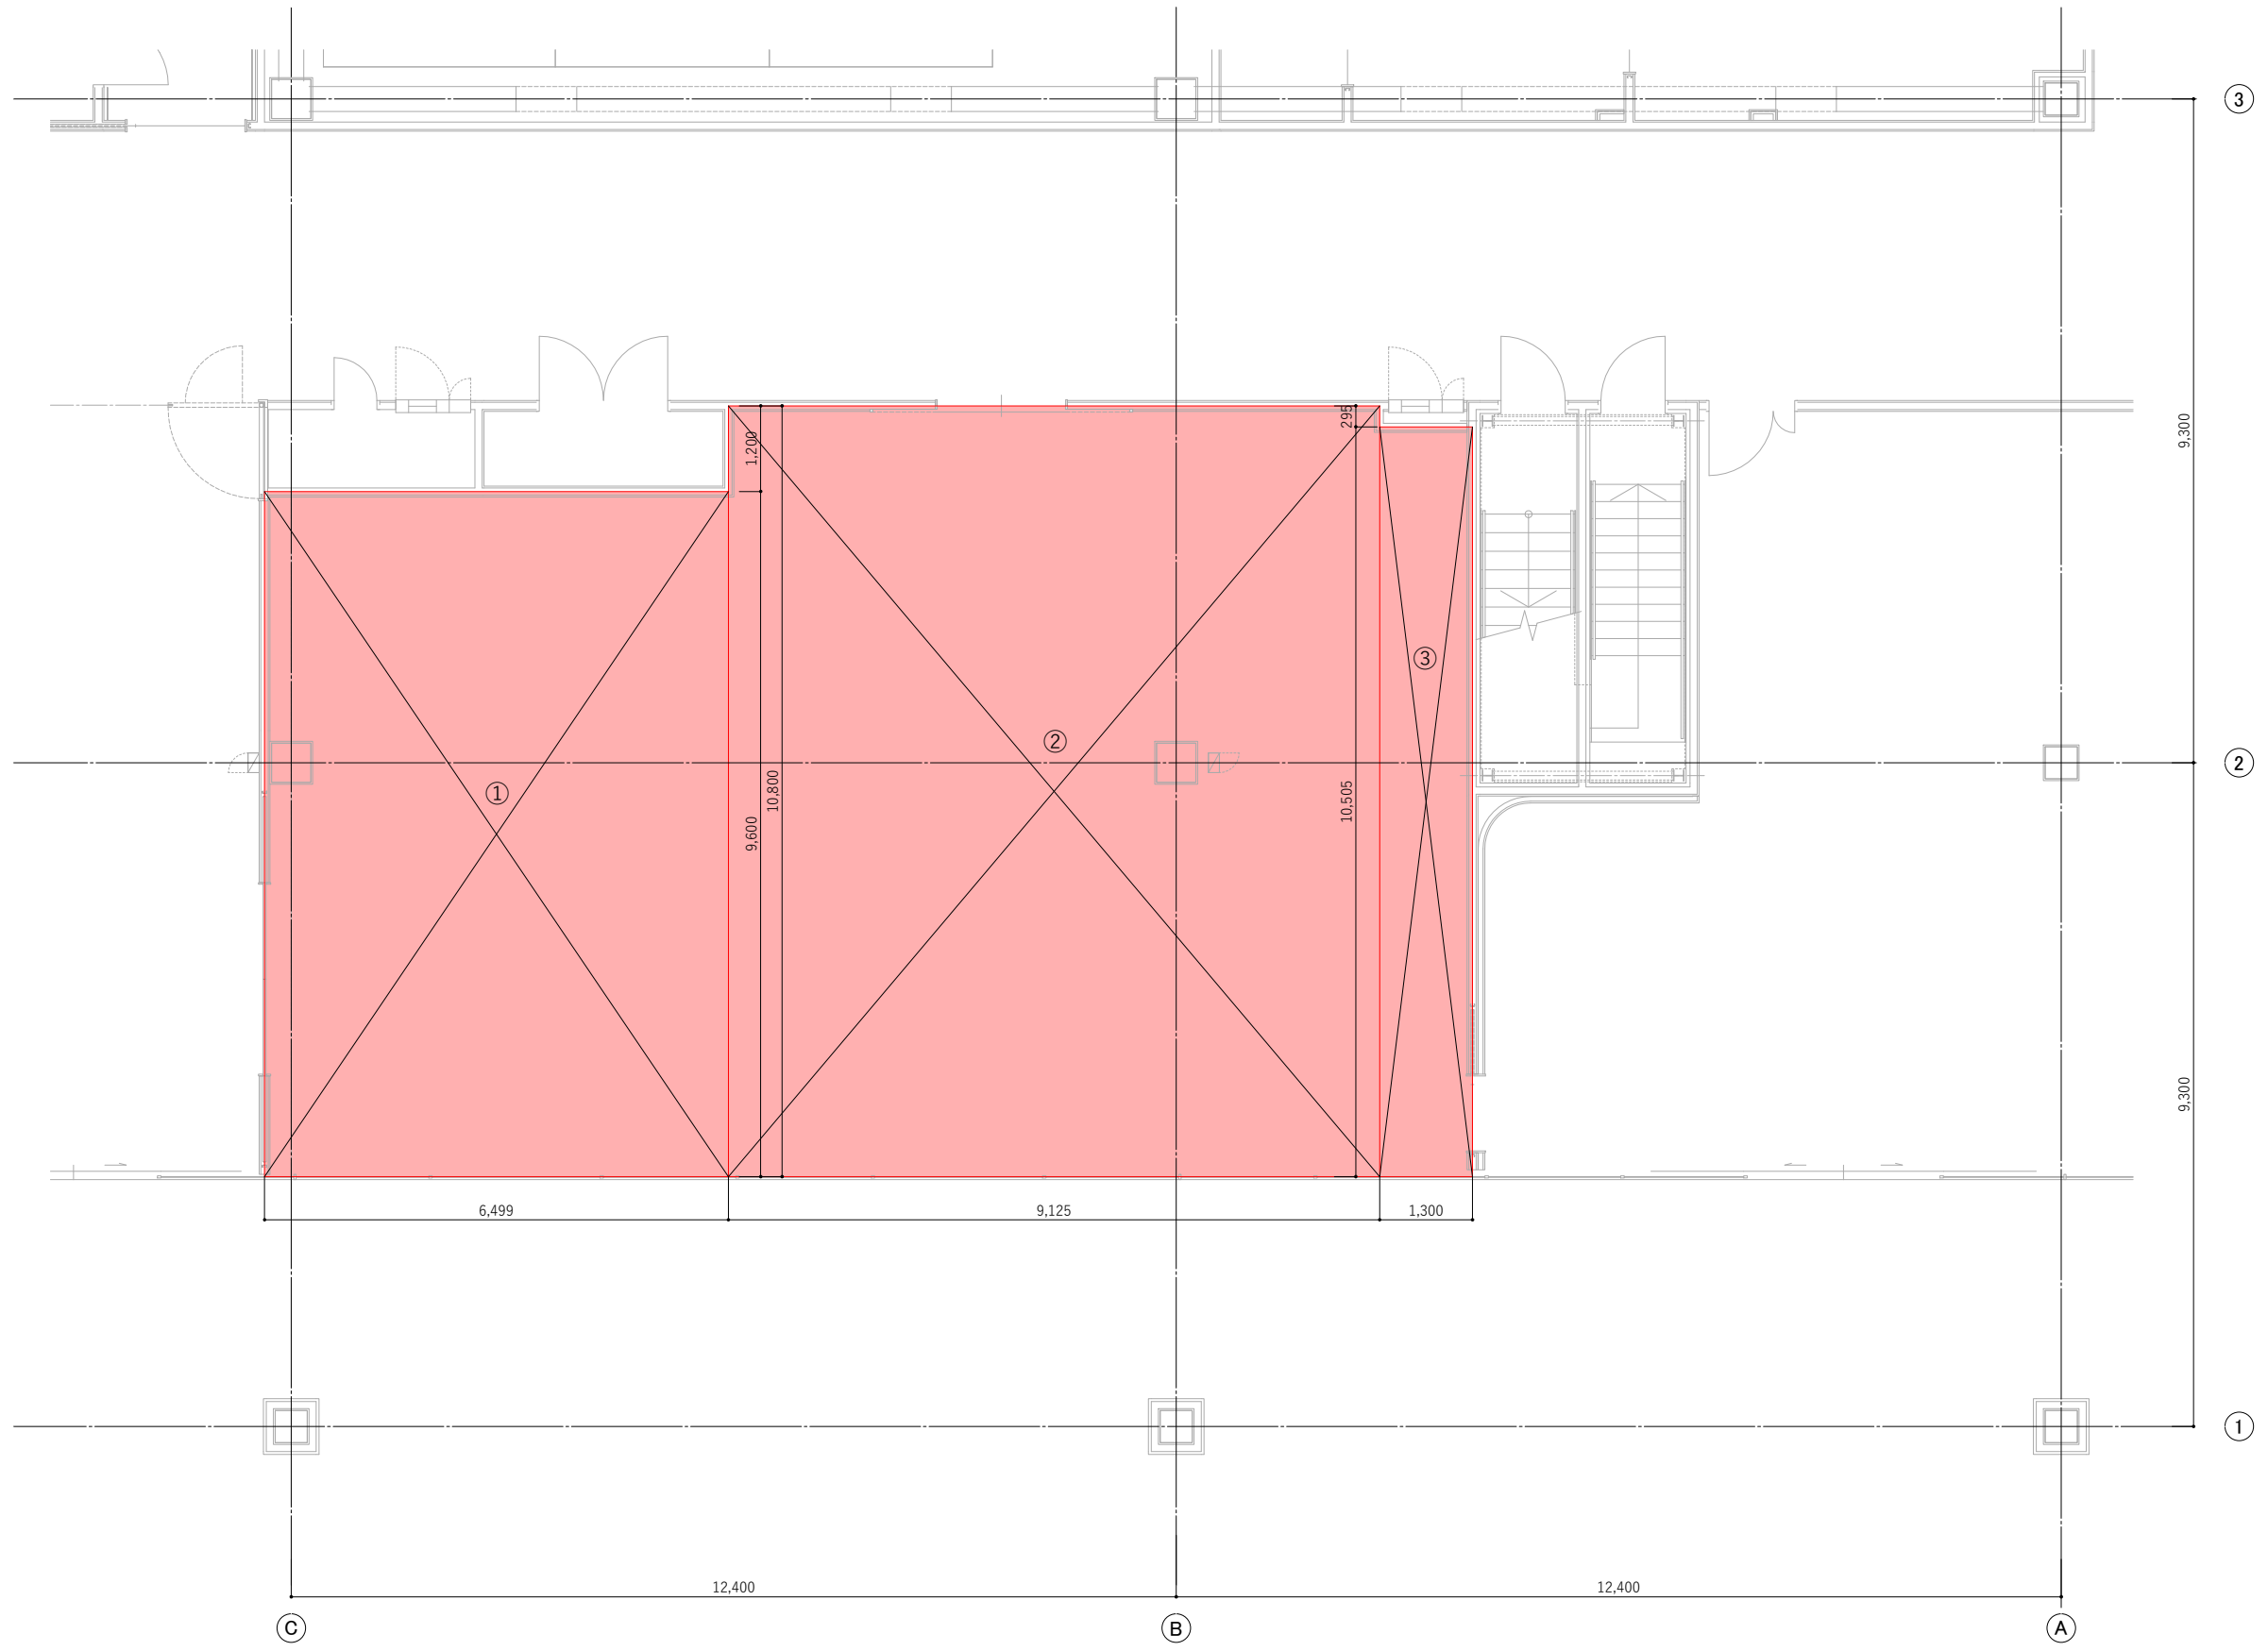

記号	面積計算式 (m)	小計 (㎡)
①	6.4990 × 9.6000	62.39
②	9.1250 × 10.8000	98.55
③	1.3000 × 10.5050	13.65
計		174.59

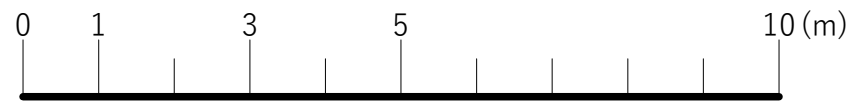

1階テナント (コンビニ) 求積図
A3 : S=1/100