

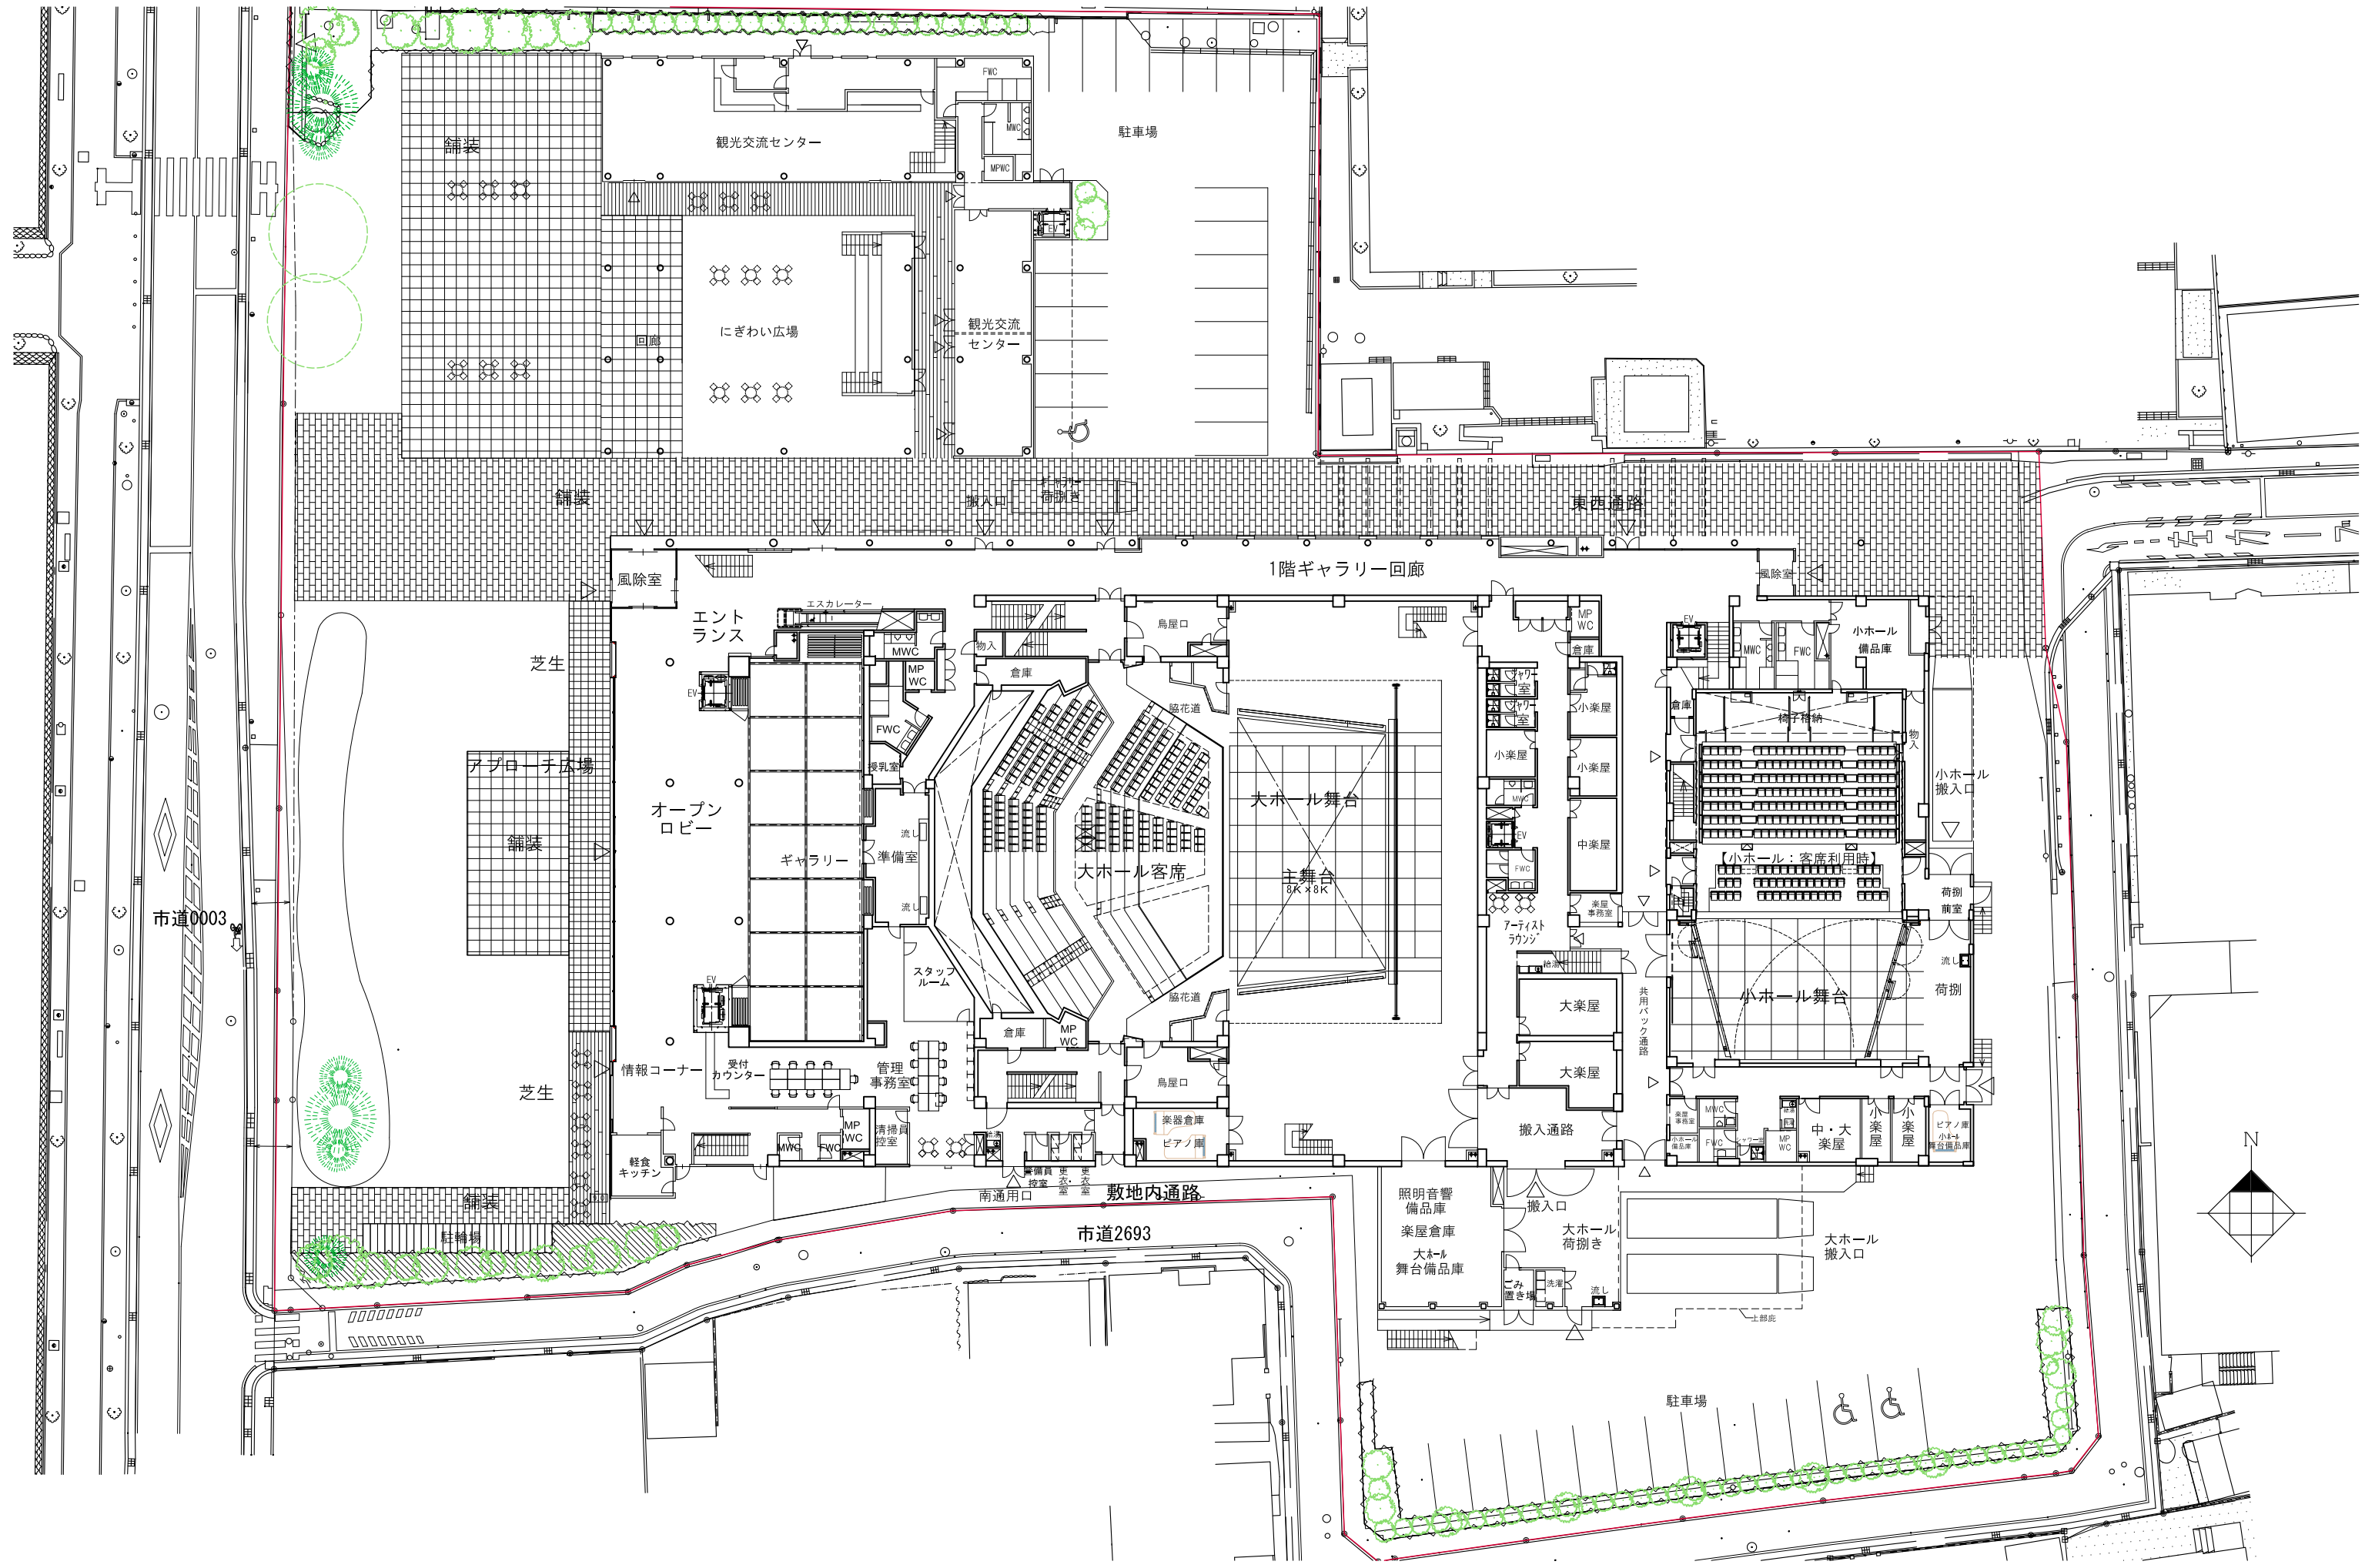
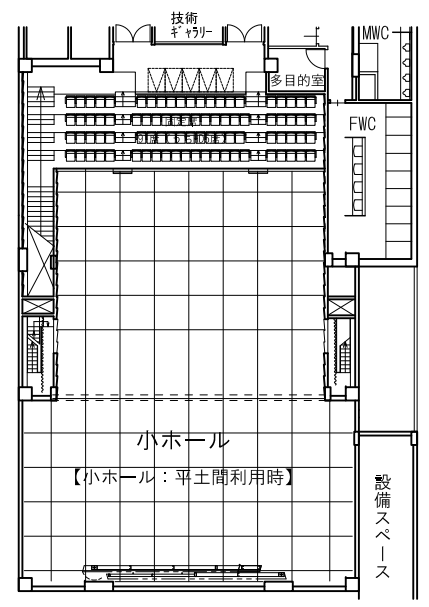


- 凡例:
- MWC: 男子トイレ
  - FWC: 女子トイレ
  - MPWC: みんなのトイレ
  - EV: 昇降機




B1階平面図 1:400

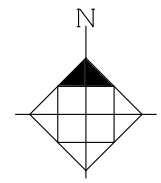

1階平面図 1:400

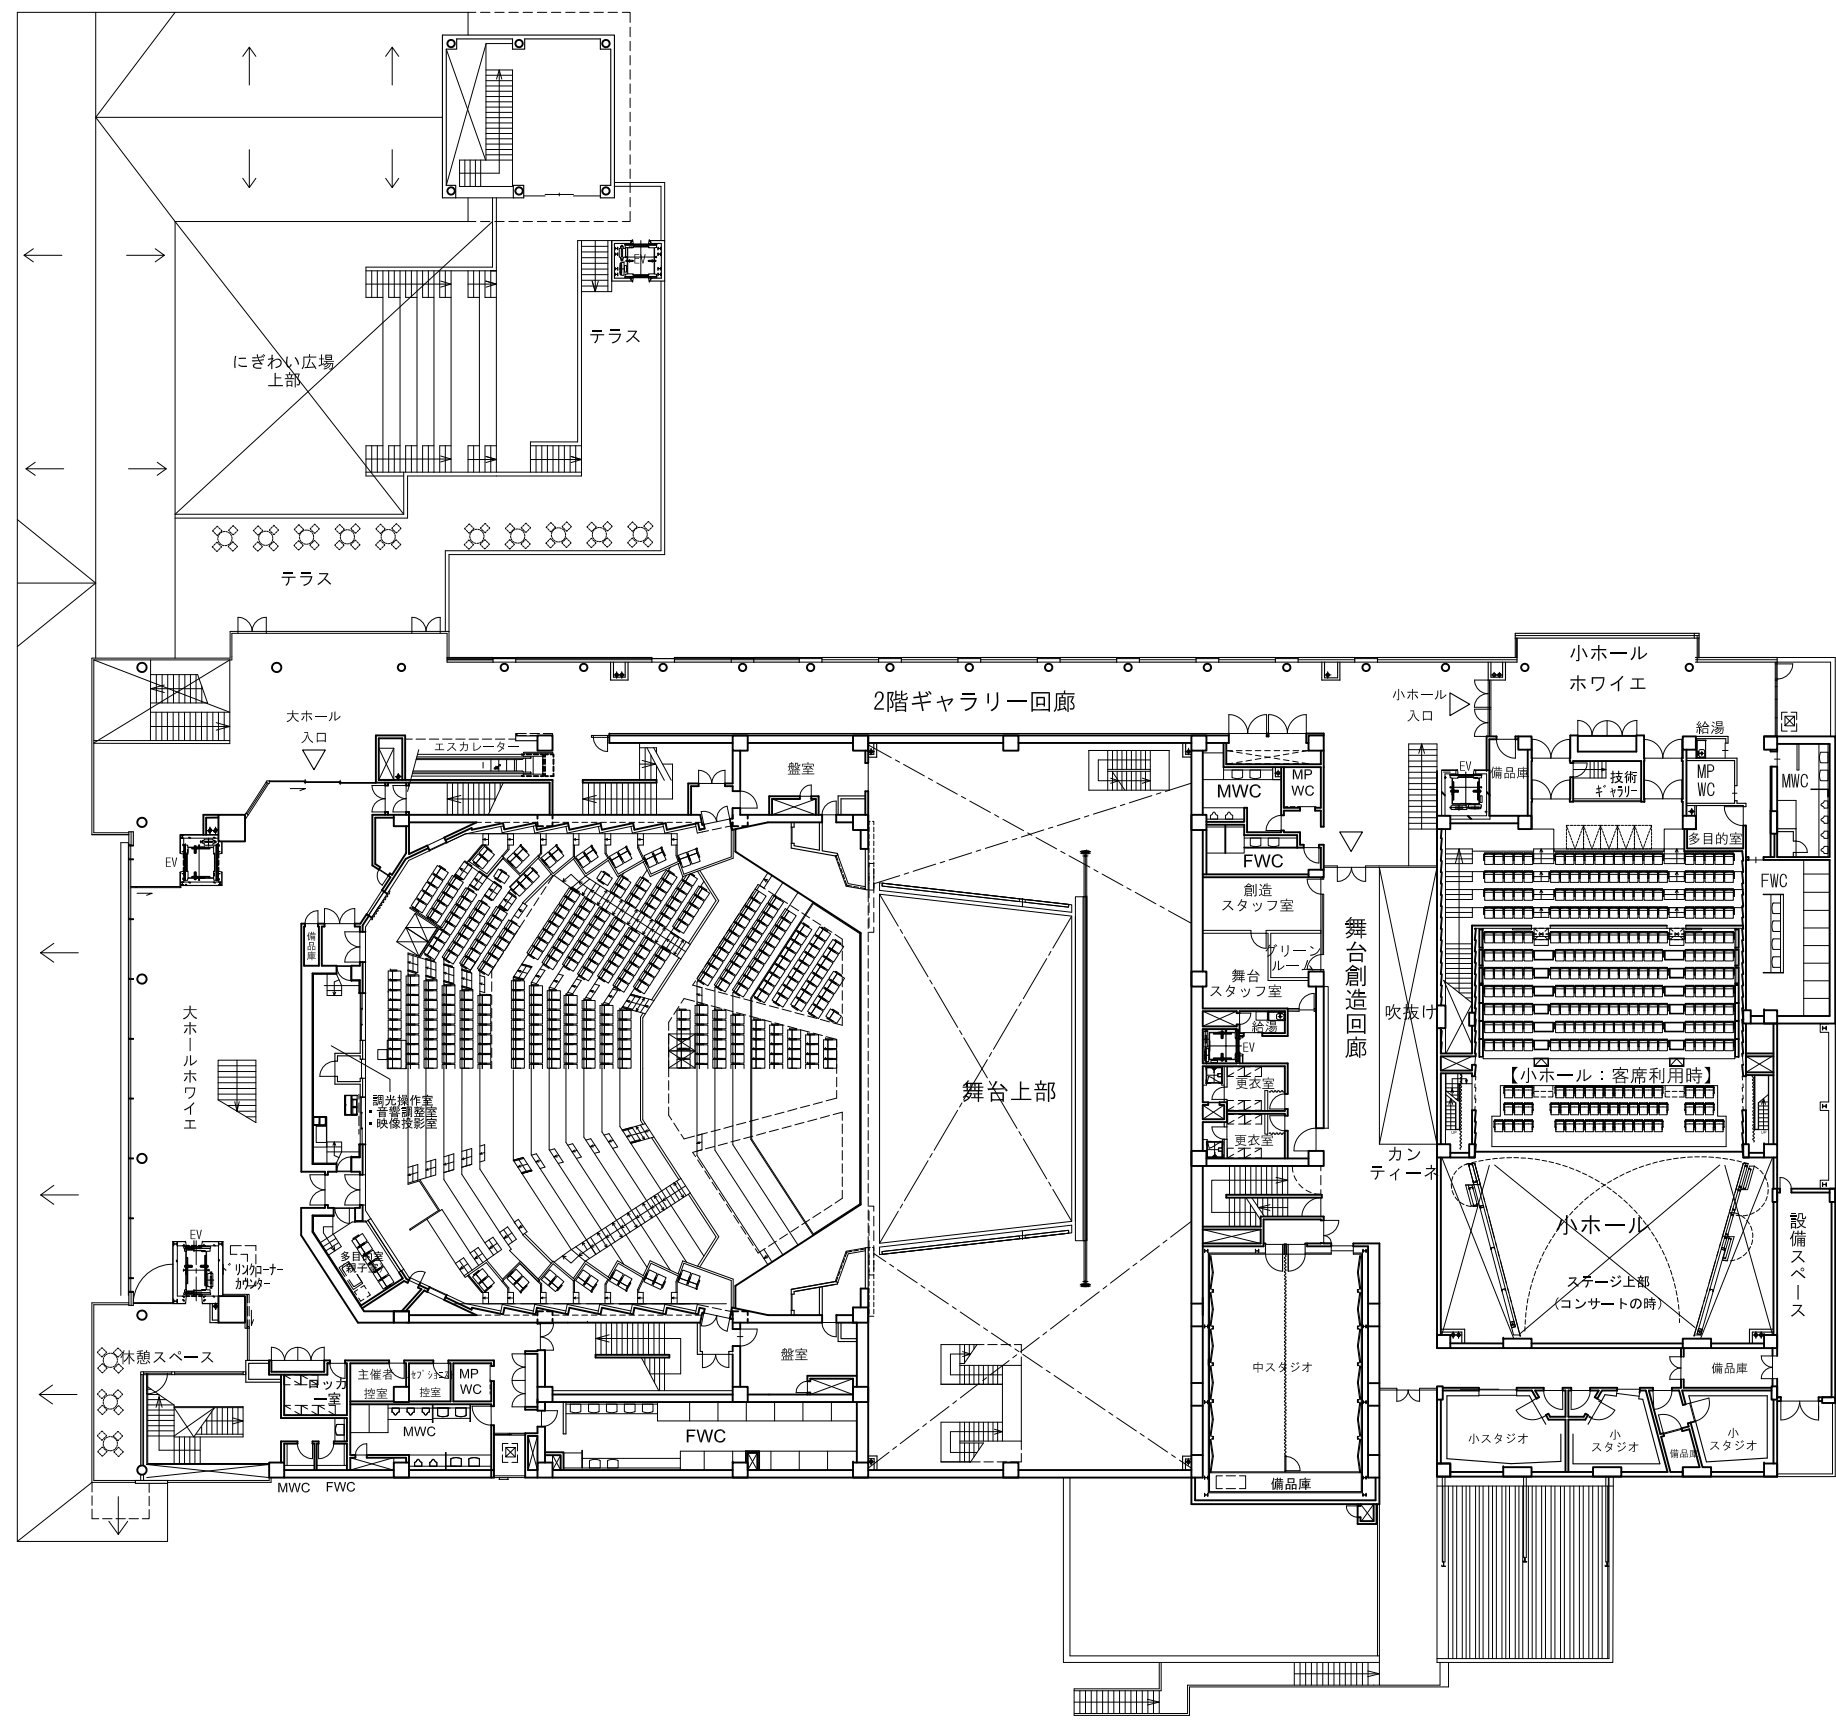

2階平面図 1:400

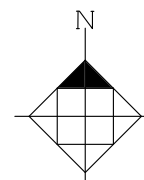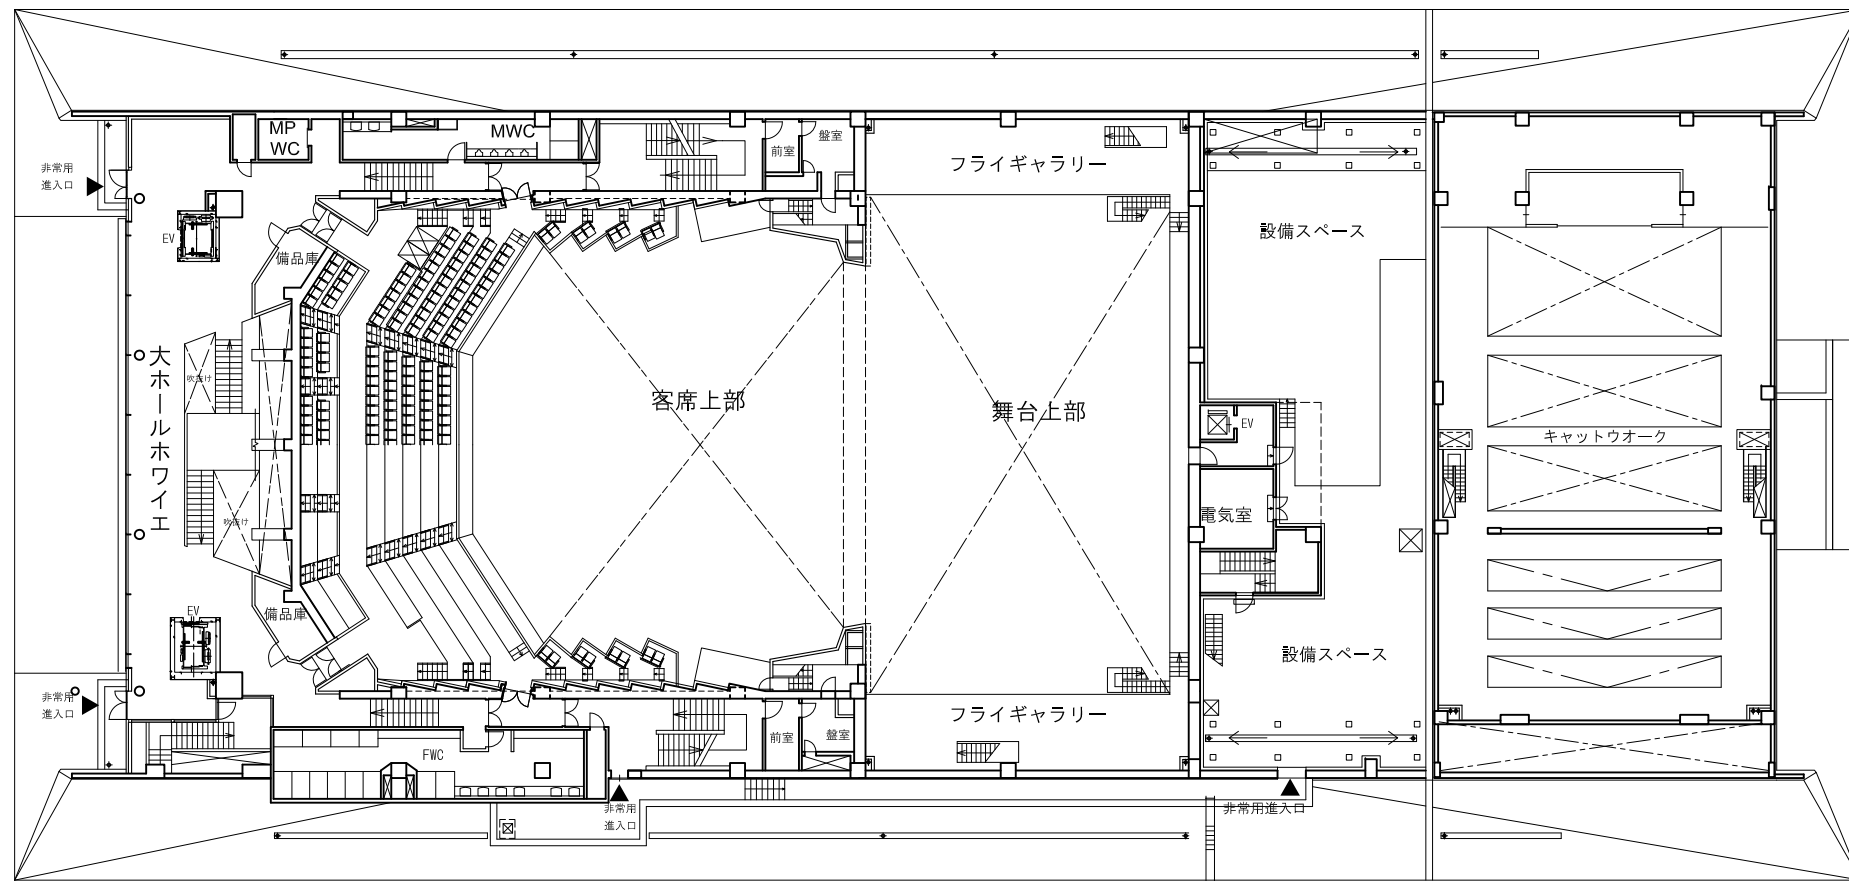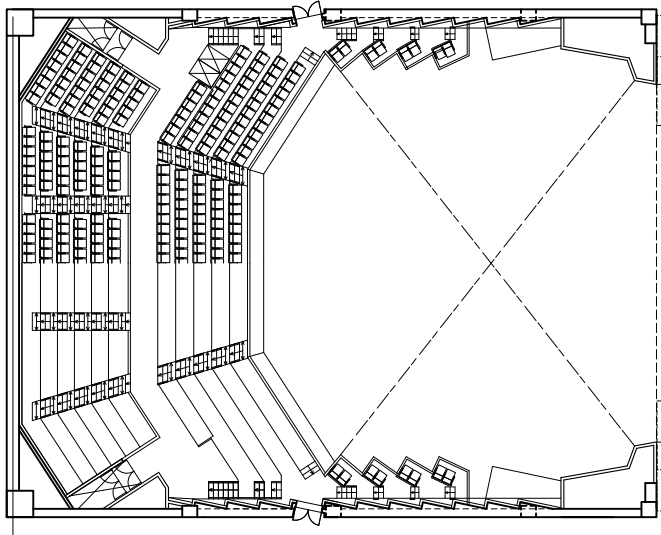

3階平面図 1:400