

### 3 建築計画

3\_平面計画


3-2\_各階平面図




1階平面図 S=1/500




2階平面図 S=1/500

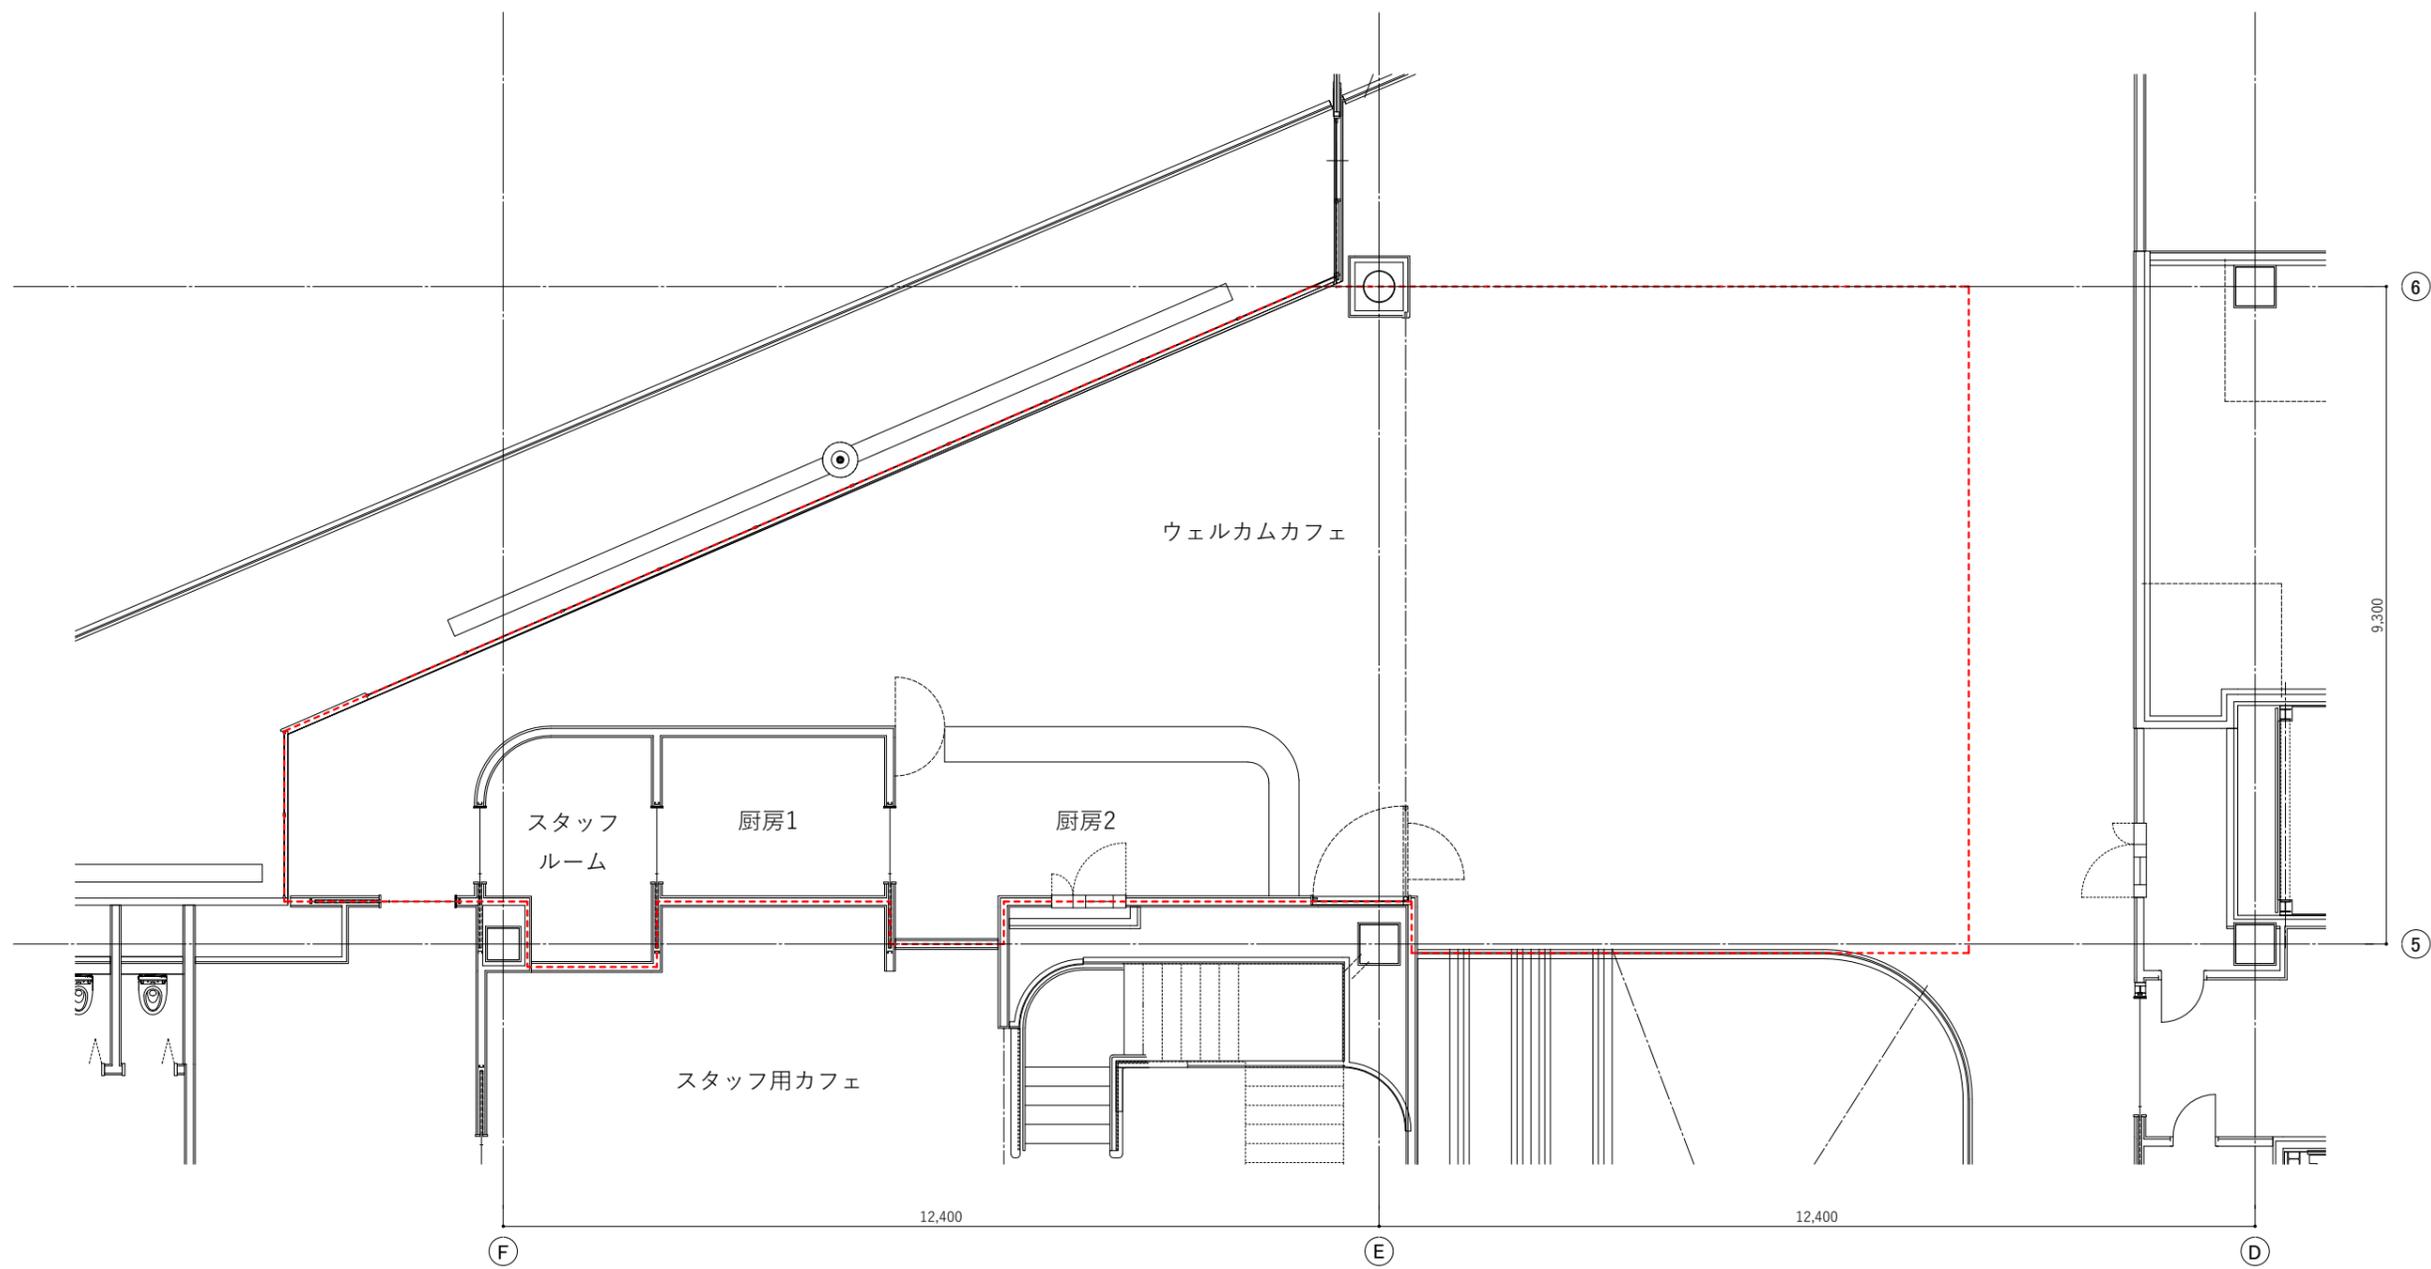

2階テナント (カフェ) 平面図  
A3 : S=1/100

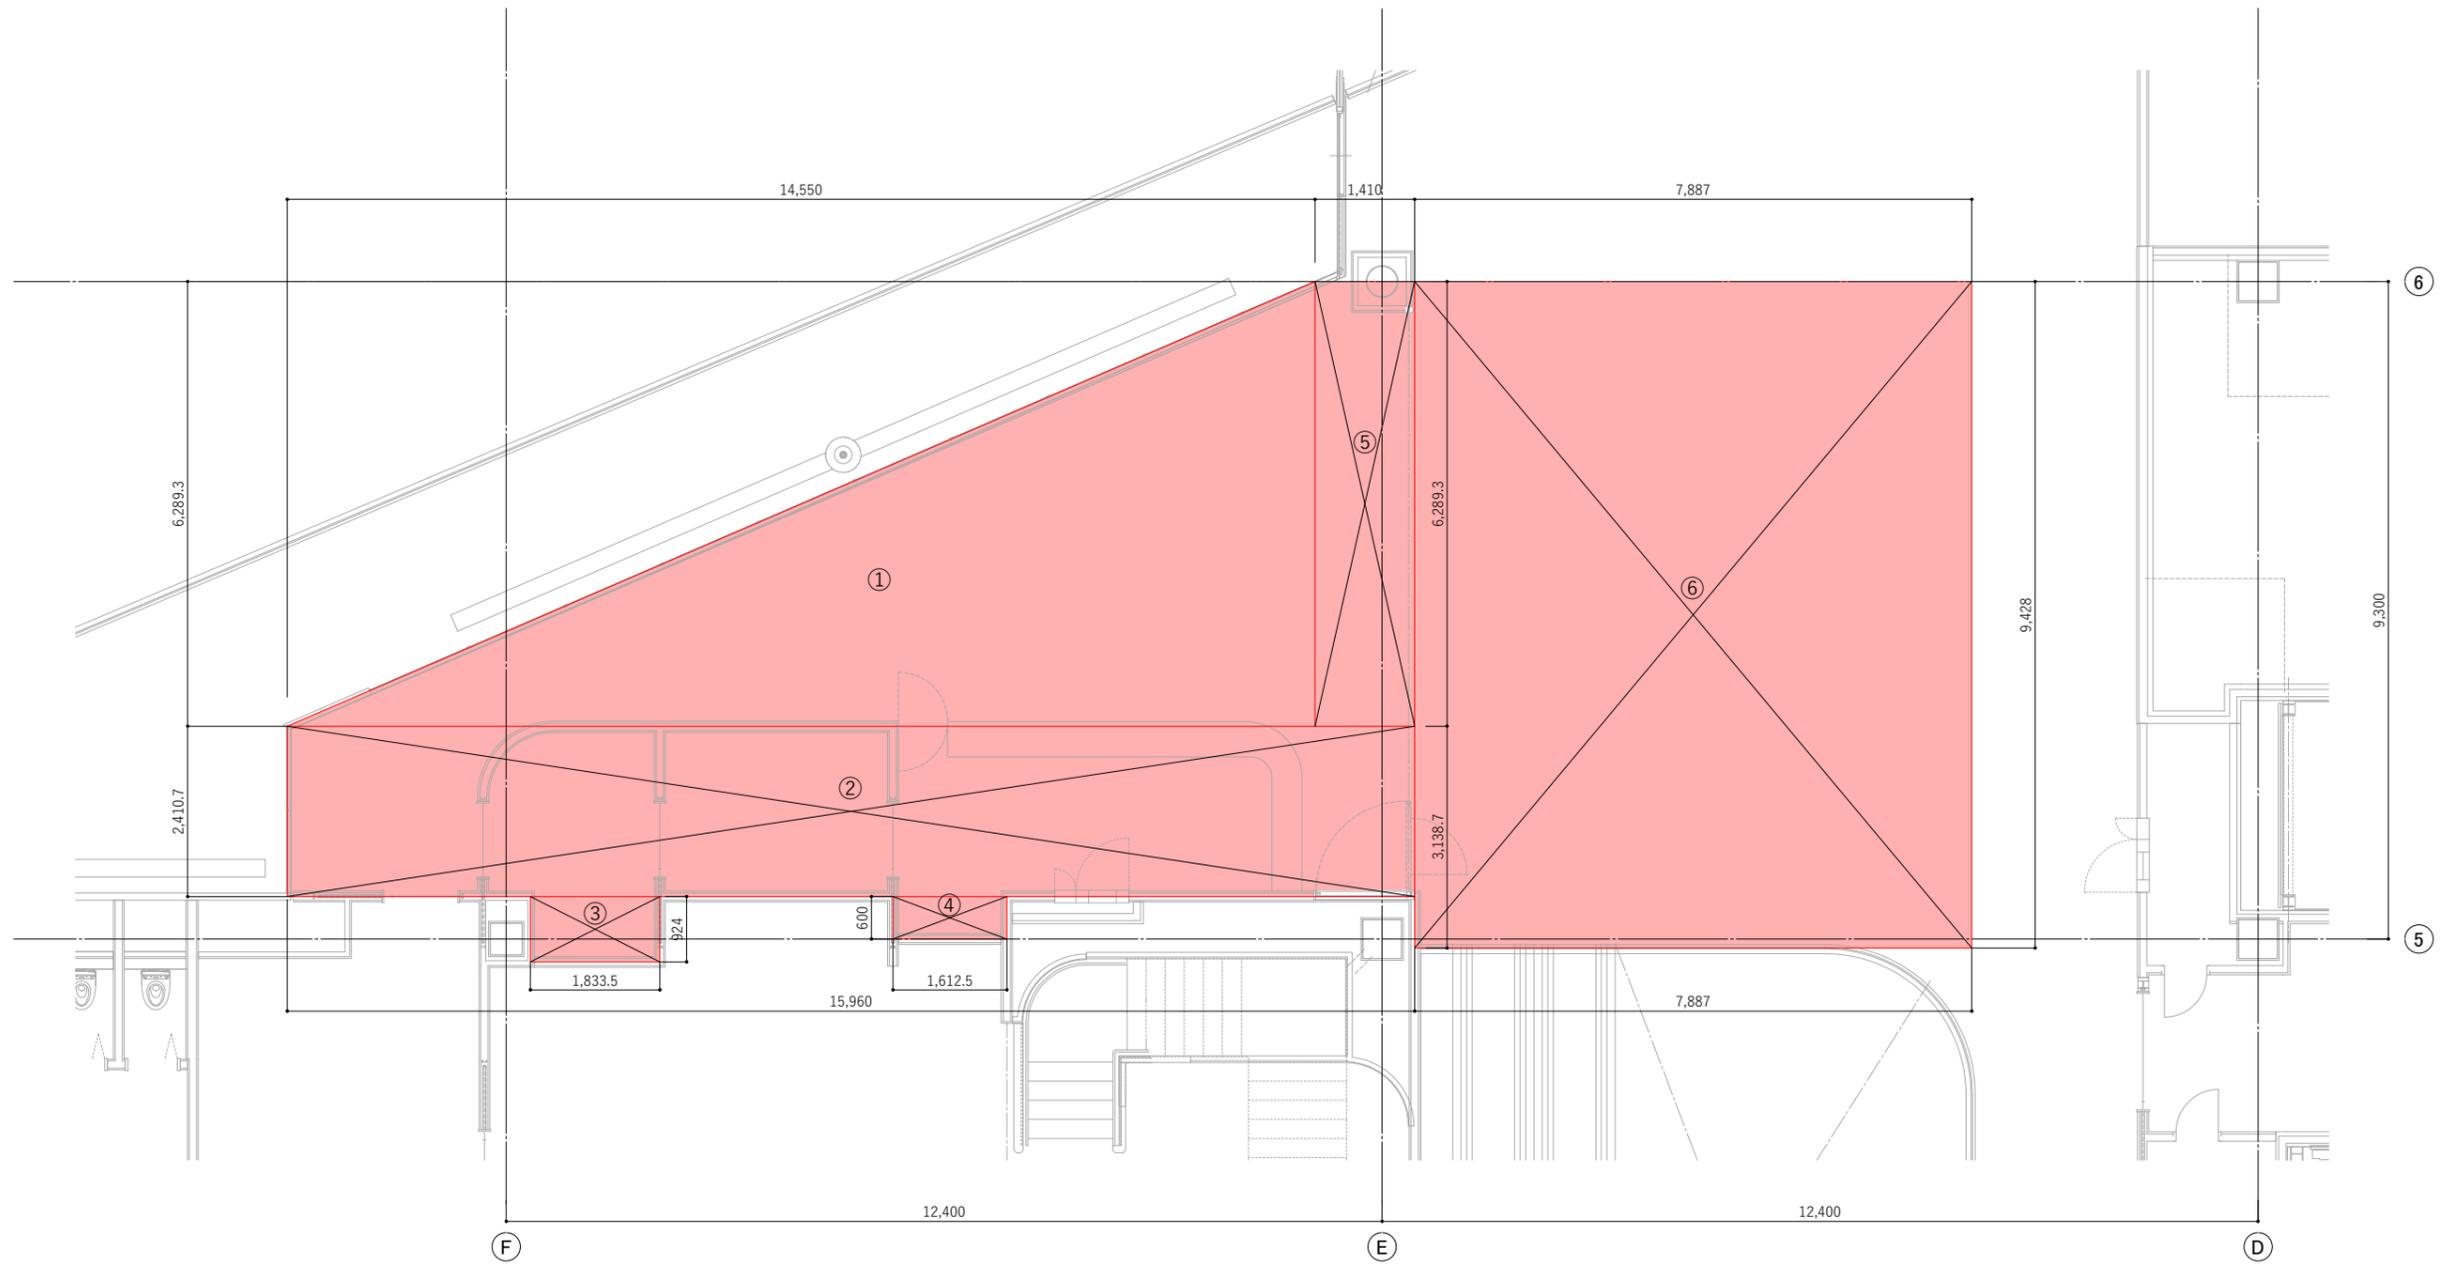

記号	面積計算式 (m)	小計 (m <sup>2</sup> )
①	$14.550 \times 6.2893 \times 1/2$	45.75
②	$15.9600 \times 2.4107$	38.47
③	$1.8335 \times 0.9240$	1.69
④	$1.6125 \times 0.6000$	0.96
⑤	$1.4100 \times 6.2893$	8.86
⑥	$7.8870 \times 9.4280$	74.35
計		170.08

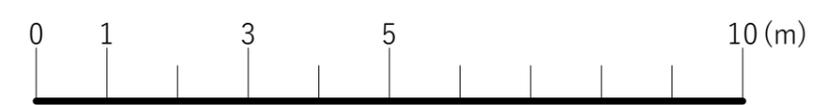

2階テナント (カフェ) 求積図  
A3 : S=1/100