

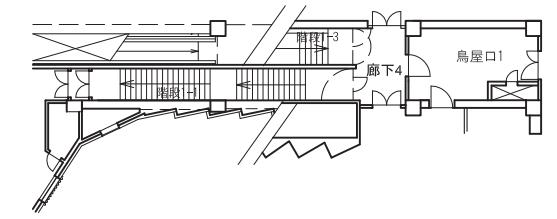


配置図兼 1階平面図
S=1/400


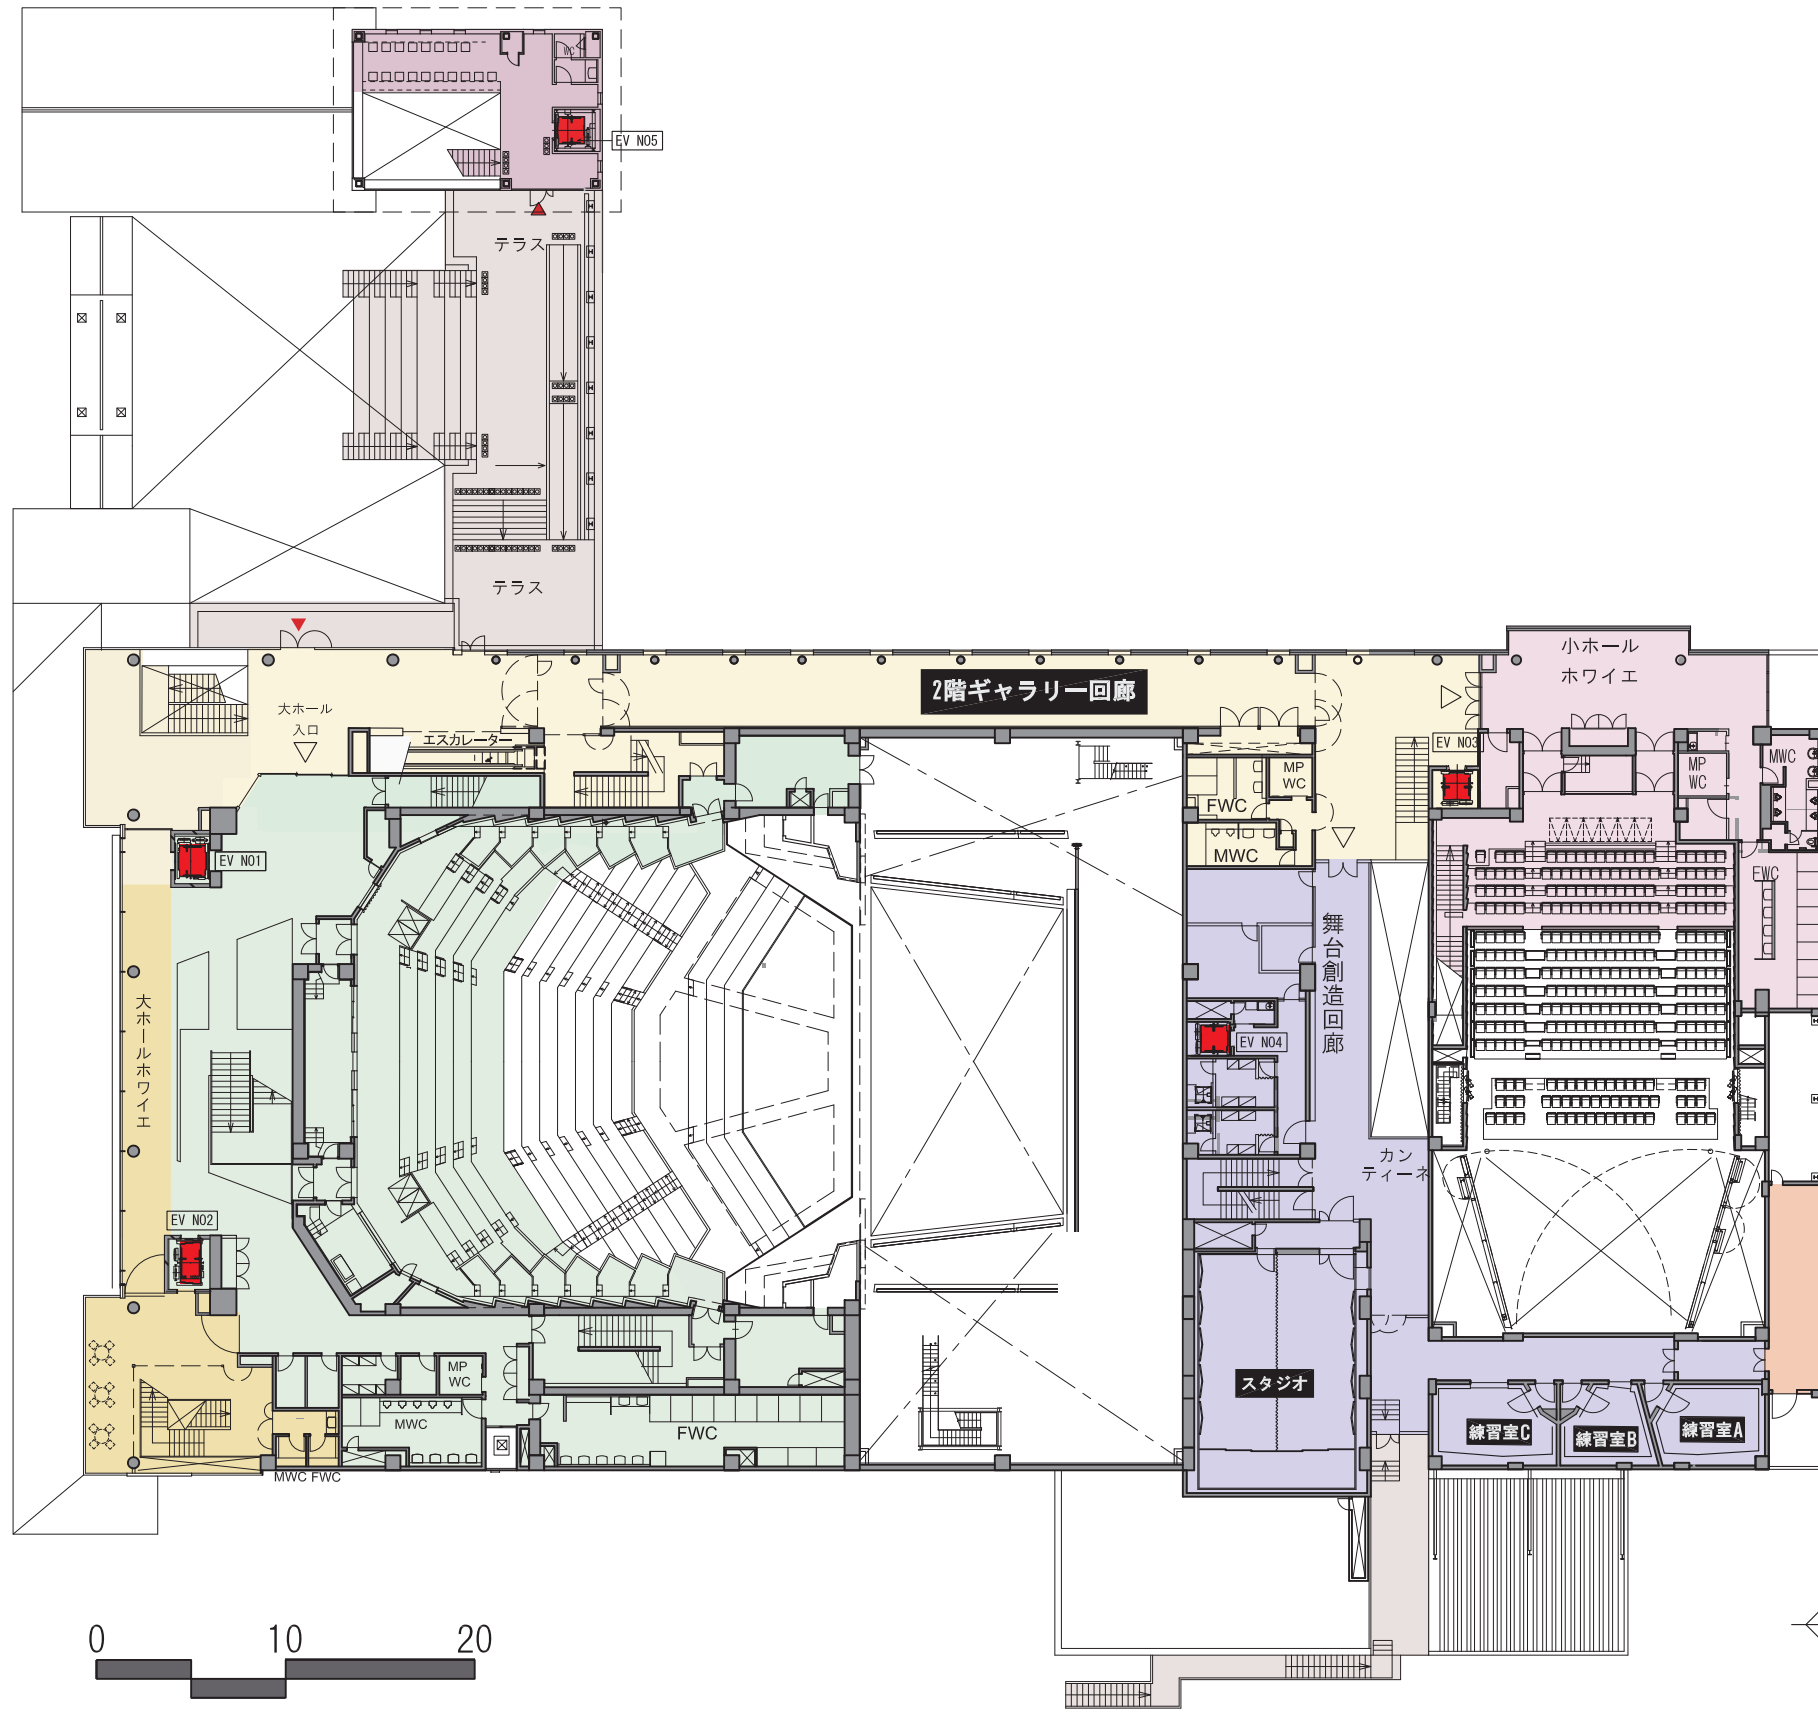


階段1-1 1FL+2. 275


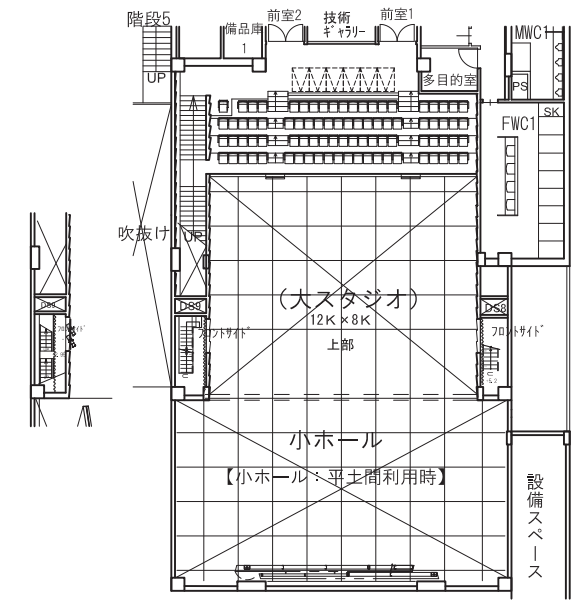


階段2-2 1FL+5. 20~8. 765

2階平面図
S=1/400

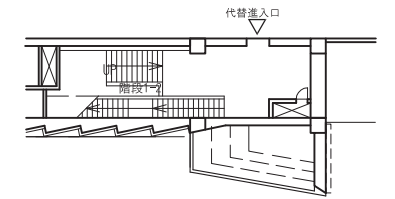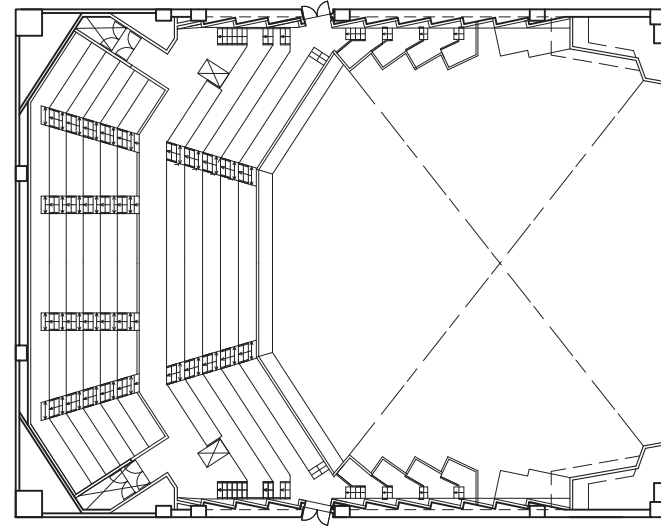


階段1-2 1FL+8.765~10.875

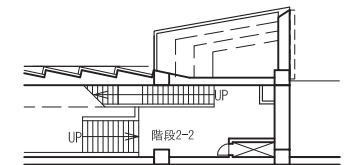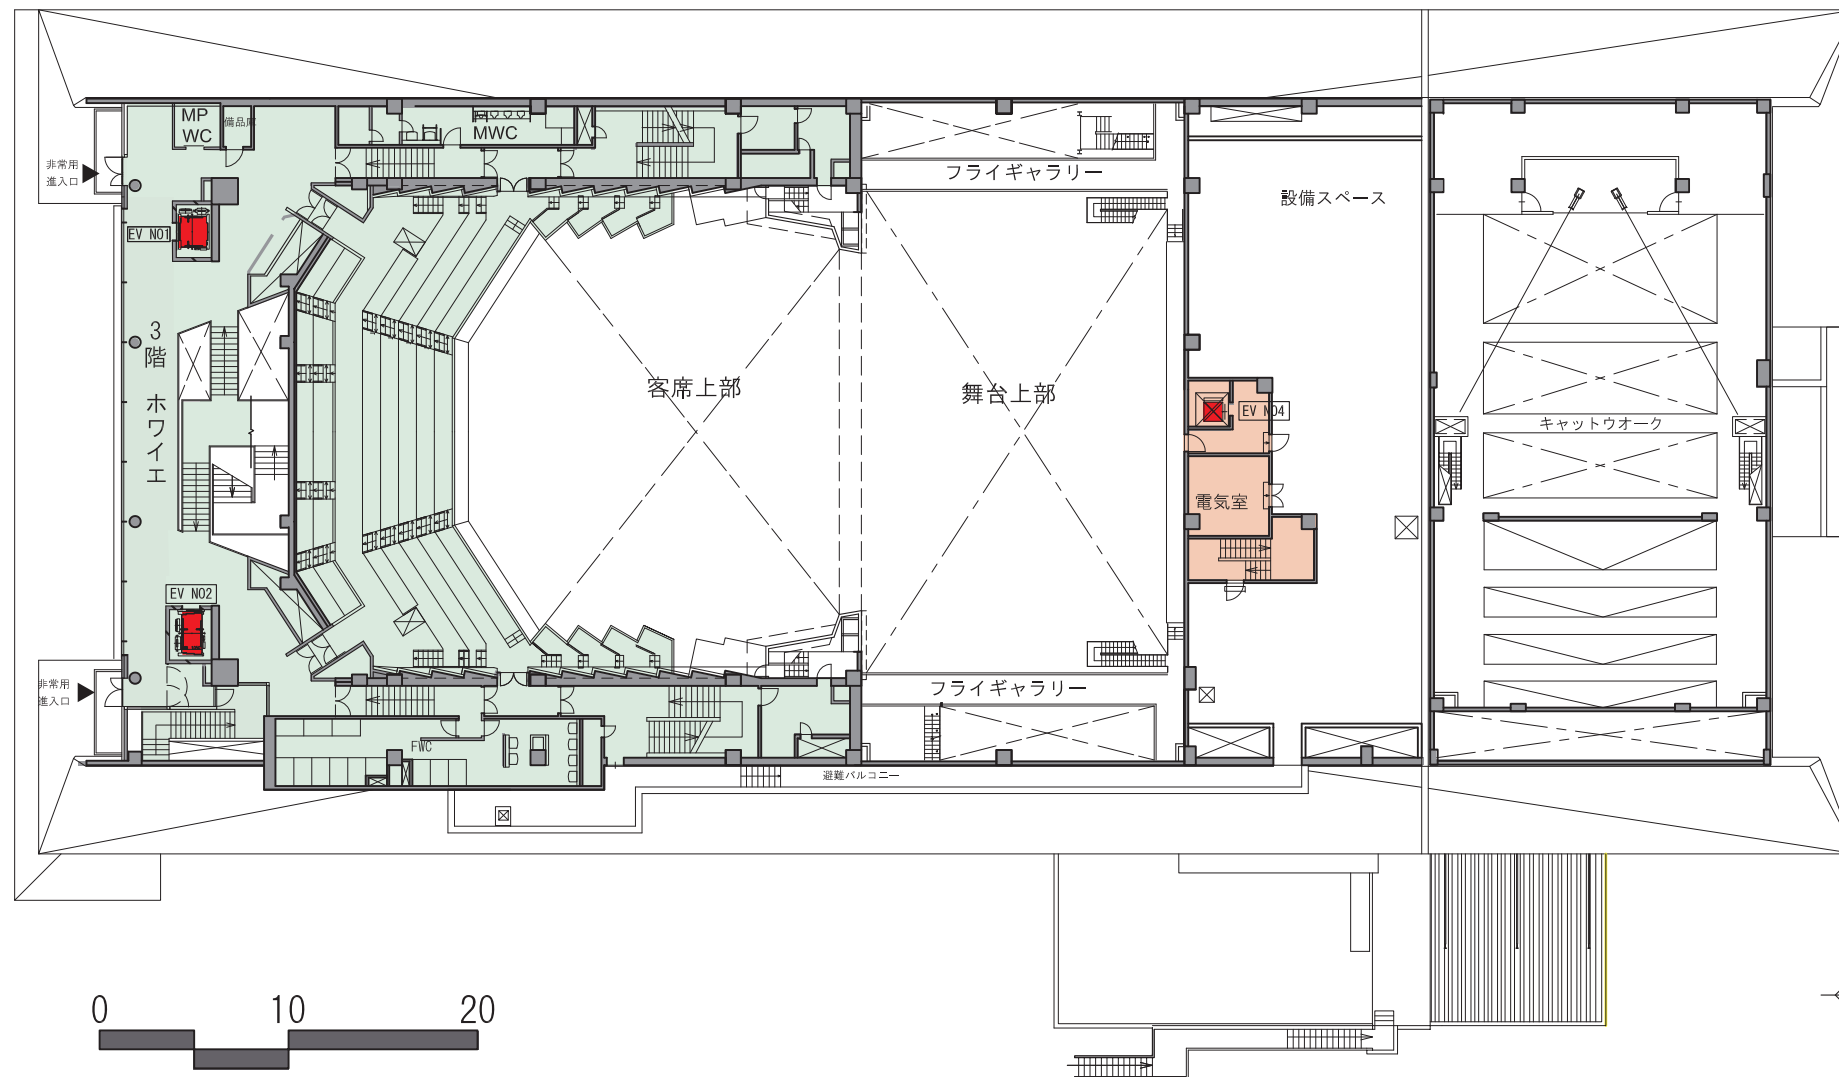


階段2-2 1FL+8.765~10.875

3階平面図
S=1/400

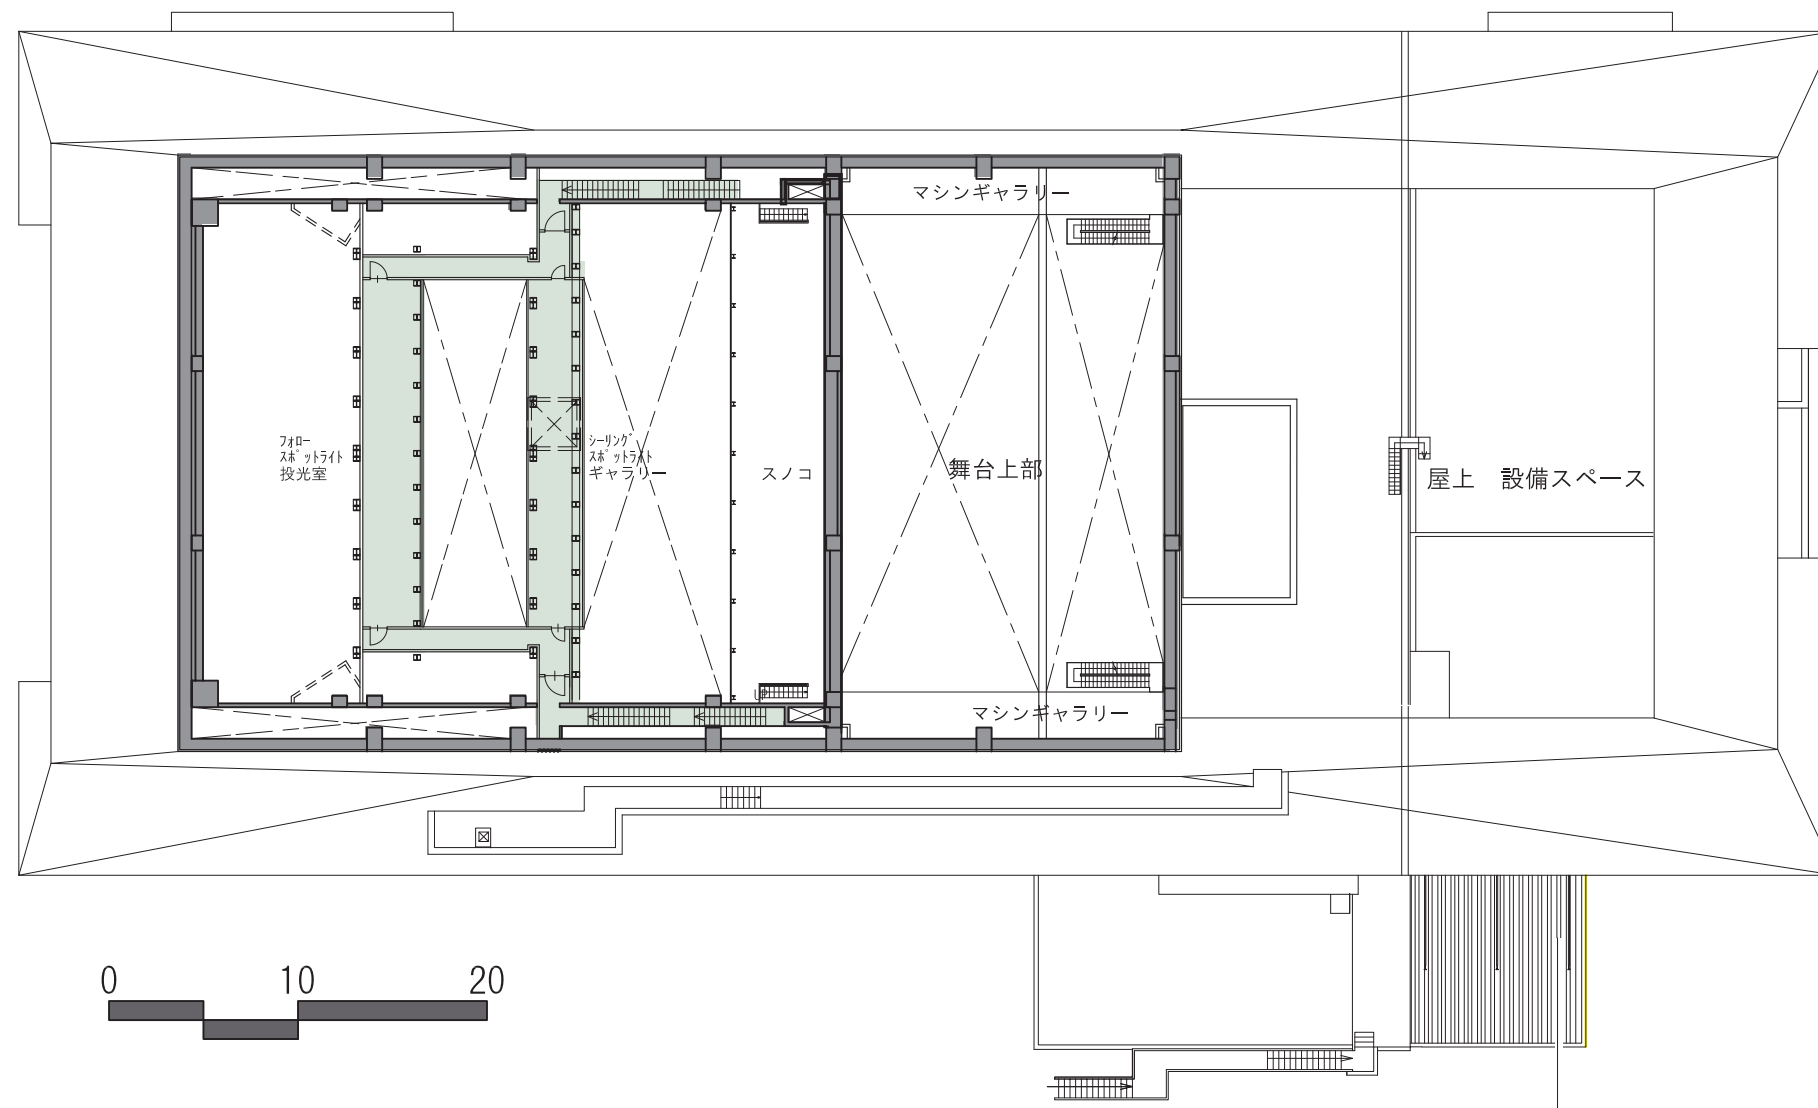

4階平面図
S=1/400

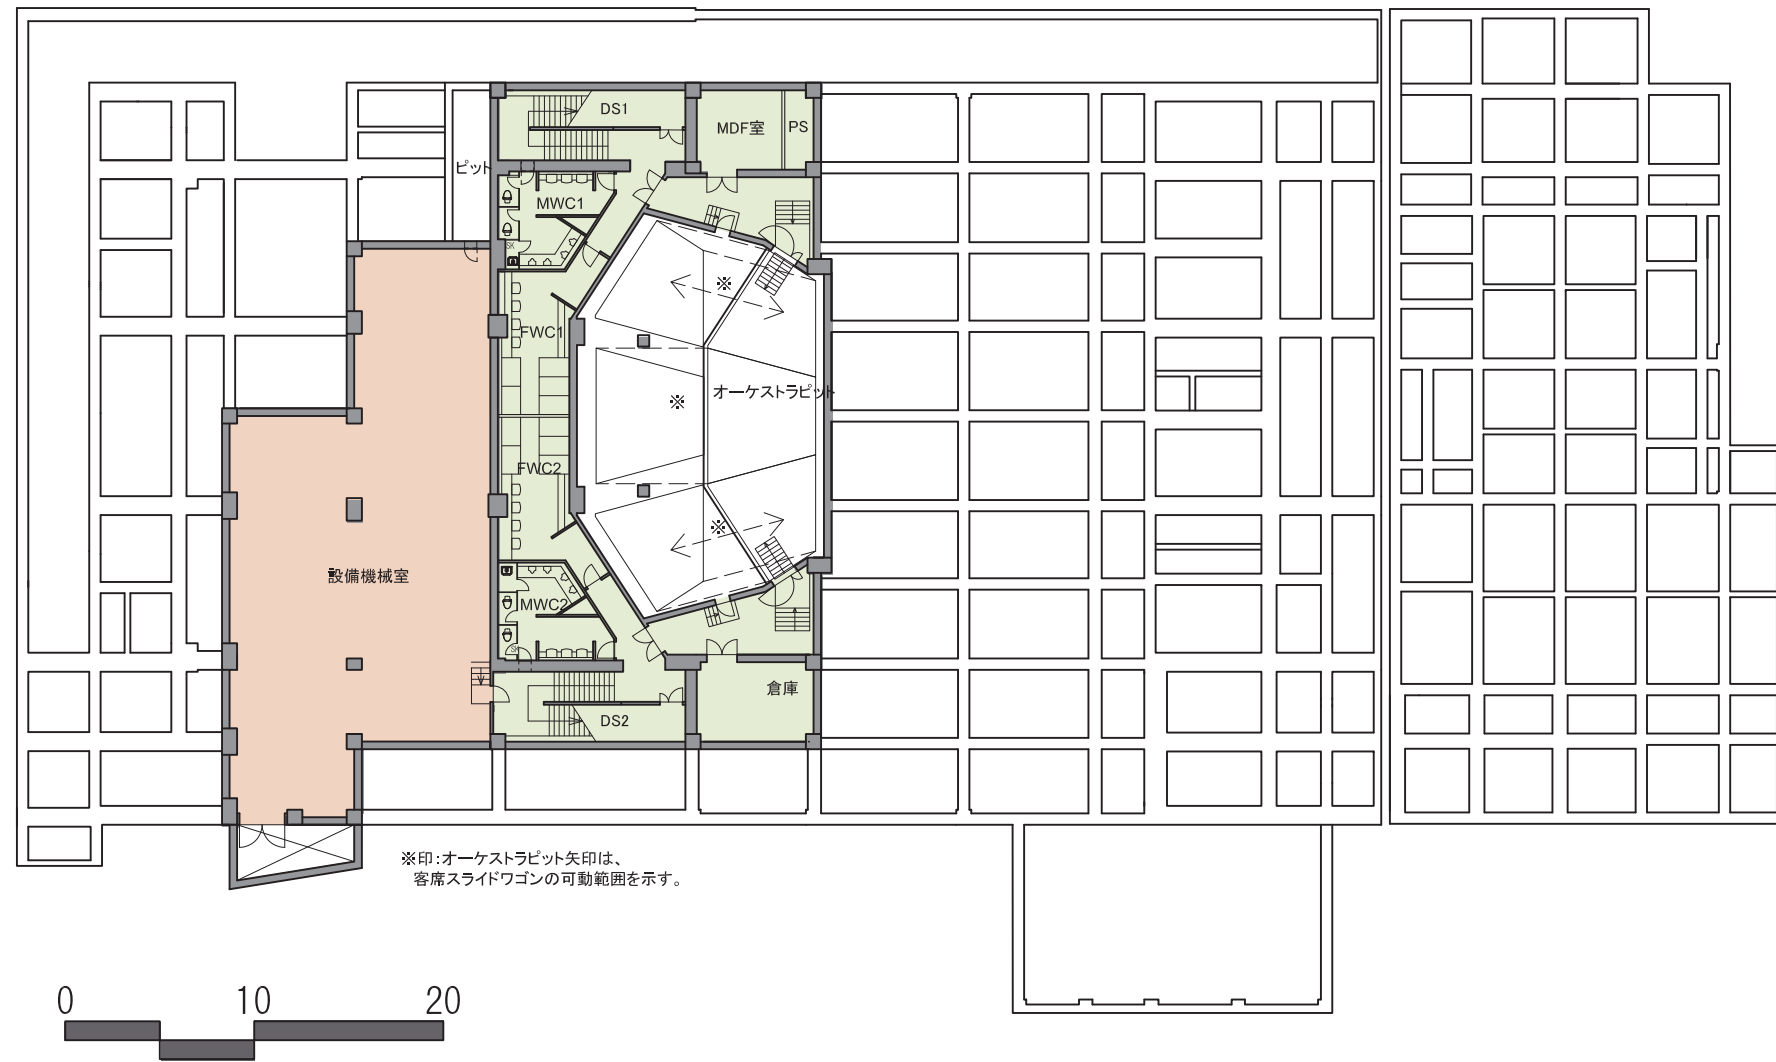

※印:オーケストラピット矢印は、
客席スライドワゴンの可動範囲を示す。

地下1階平面図
S=1/400